


Pe	112.5
Kx	0.80
Pjs	90.0
cosφ	0.85
Ijs	160.4

双电源切换总箱BAT1  
落地明装,非标制作

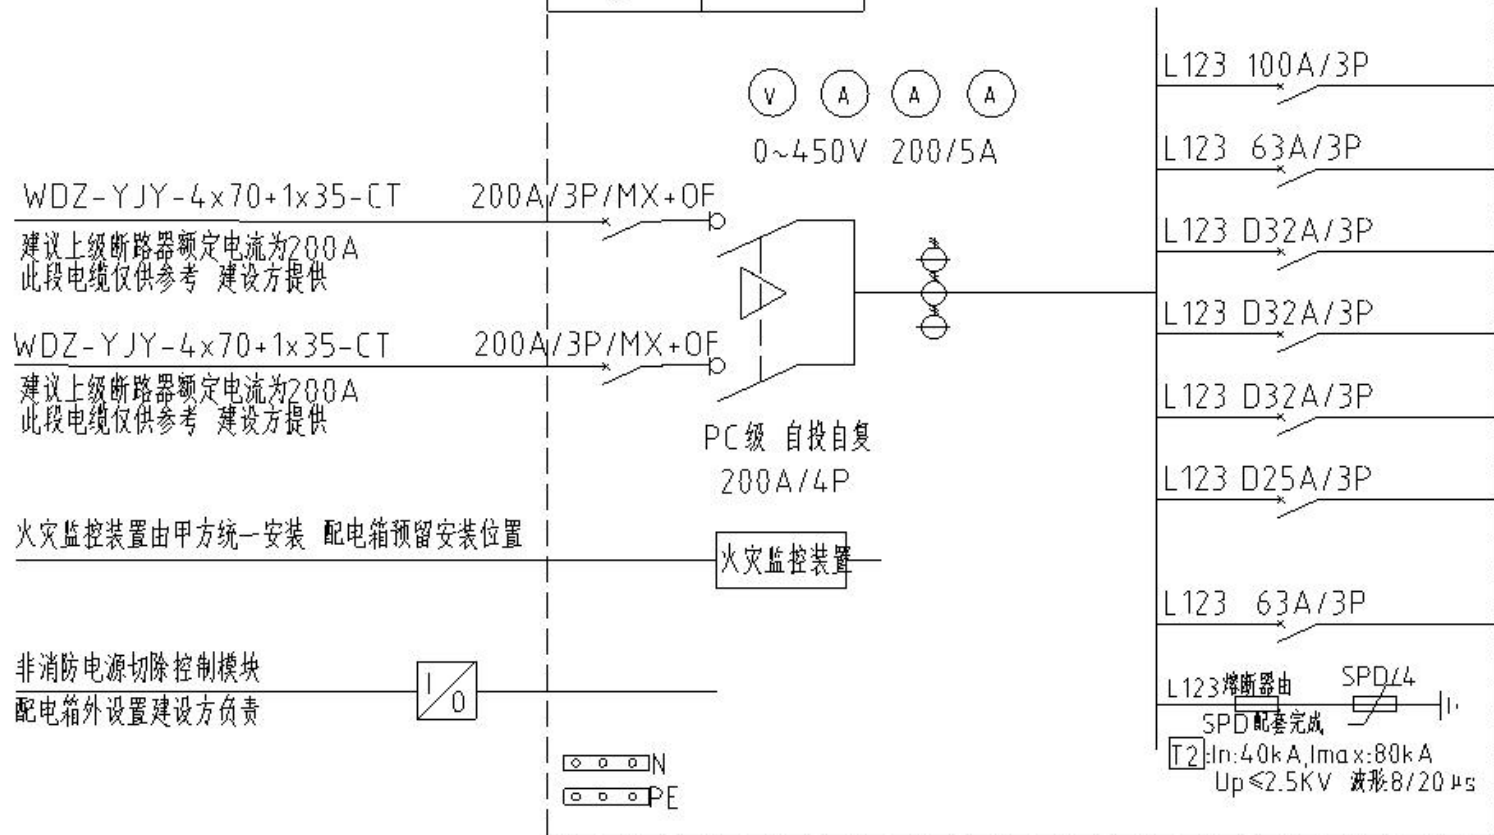

注:63A及63A以下用微型断路器,63A以上位塑壳断路器

BAT1配电箱系统图

Pe	45.0
Kx	0.80
Pjs	36.0
cosφ	0.85
Ijs	56.1